




TRAFFIC ORDER KEY

 One way in direction shown
(Except cycles)

 Prohibition of Driving
11 am - 7 pm
(Except cycles)

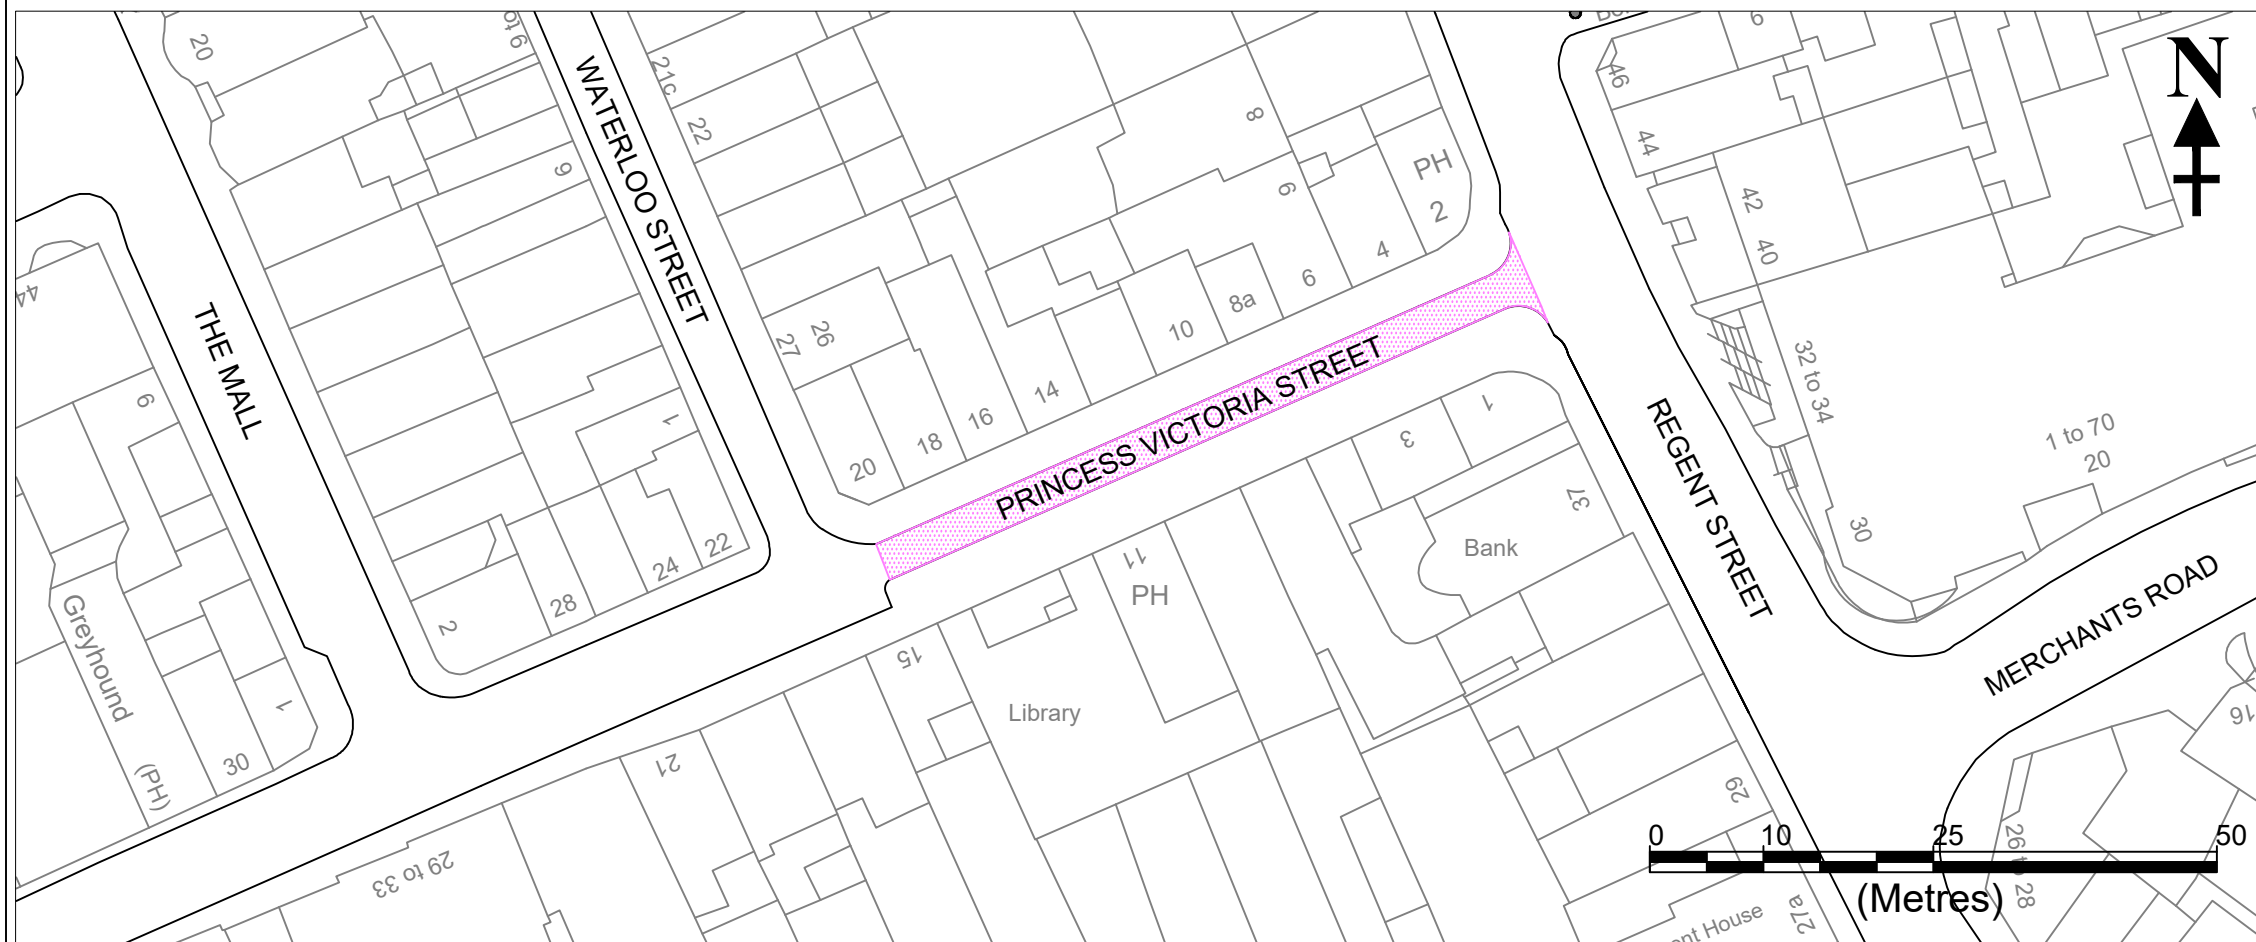

TRO Schedule Plan

PRINCESS VICTORIA STREET
ONE WAY TRAFFIC OPERATION (WEST TO EAST) AND PROHIBITION OF DRIVING

© Crown Copyright and database rights 2024 Ordnance Survey AC0000807971. You are permitted to use this data solely to enable you to respond to, or interact with, the organisation that provided you with the data. You are not permitted to copy, sub-license, distribute or sell any of this data to third parties in any form.

Dwg **REMAKE-TRO2305**

Scale **1:750 @ A3**

Date **AUGUST 2024**

Init **CH**

