


TRAFFIC ORDER KEY

- No waiting at any time
- No loading / unloading at specified days / times
- Disabled persons' parking place
- Loading place
- Pay and Display parking place
- Permit parking place
- Permit parking place or Pay and Display parking place
- Car Club parking place
- Permit parking area
- School Keep Clear / No Stopping
- Traffic Order Boundary and area within which households and businesses may apply for permits and where premises may be eligible for permits

ADDITIONAL INFORMATION KEY

Note: bus stops/stands & pedestrian crossings prevail over underlying waiting restrictions and are shown for information. They are not subject to this Order.

- Bus Stop
- Advisory disabled persons parking bay
- Bike Hangar cycle storage
- Pedestrian (zebra) crossing
- Pedestrian (push button) crossing
- Dropped kerb/accessway
- Private Road

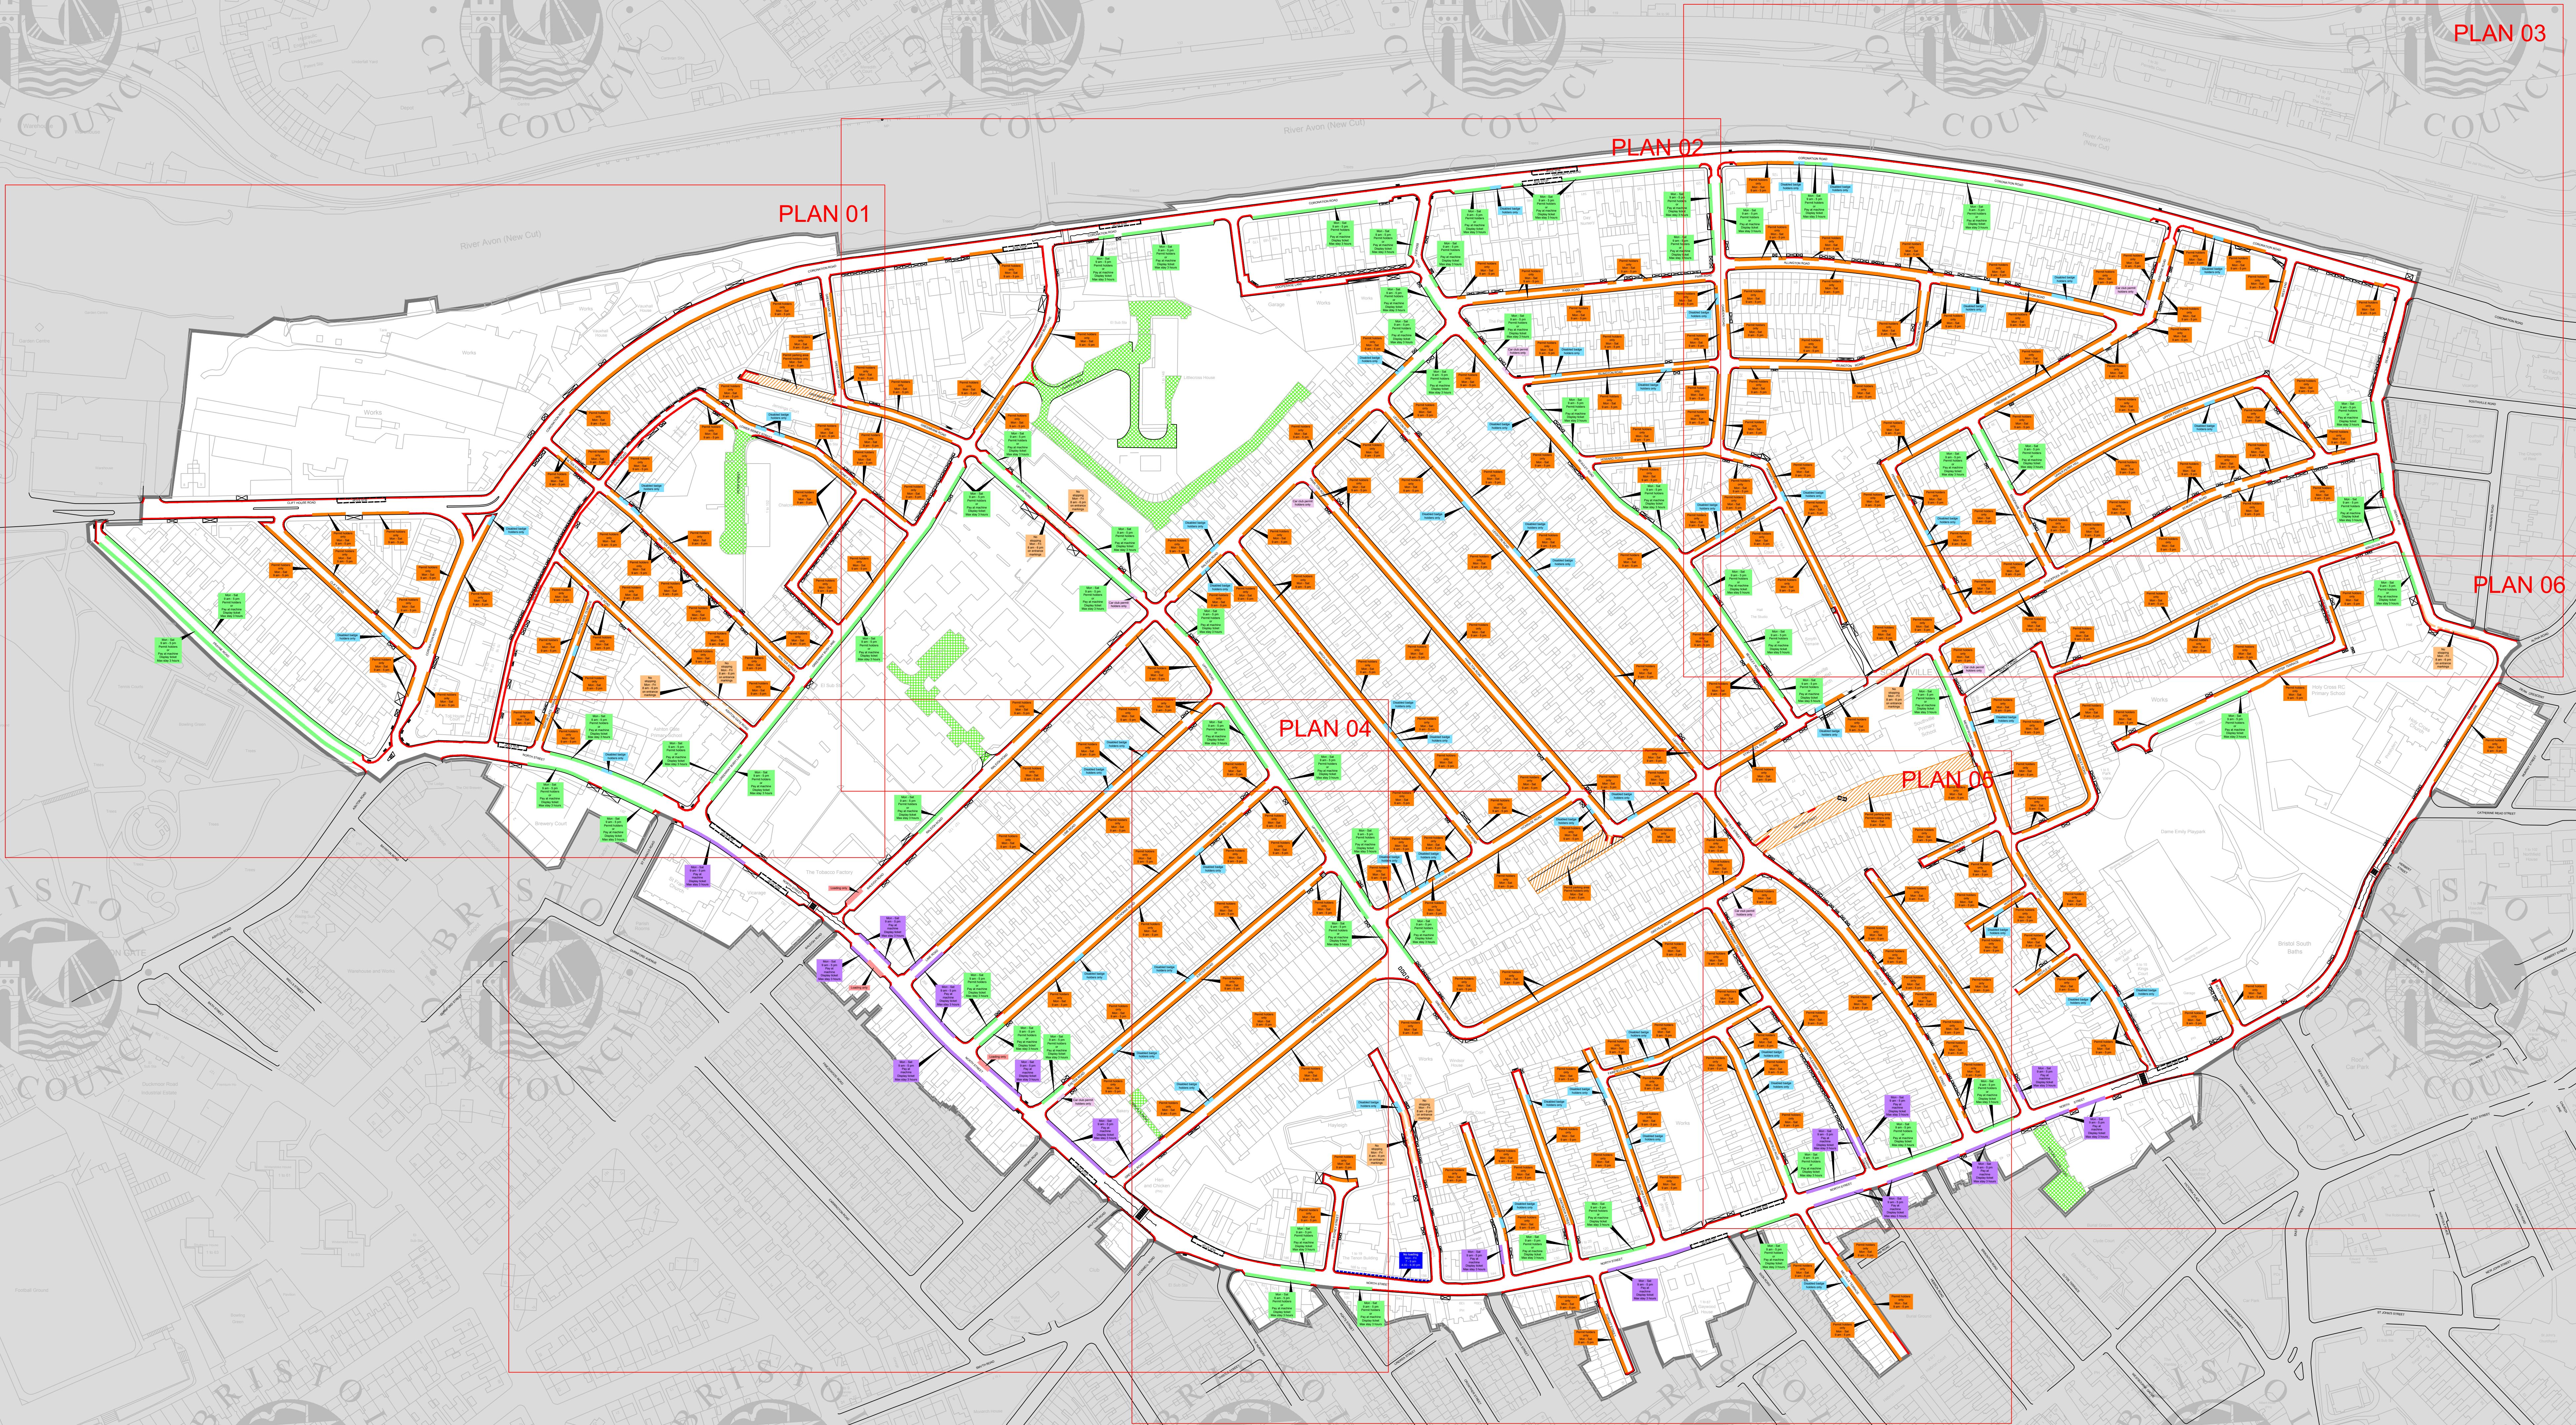

CITY DESIGN
ENGINEERING
DESIGN
PO Box 3176, Bristol, BS3 9FS

This map is reproduced from Ordnance Survey material with permission of Ordnance Survey on behalf of the Controller of Her Majesty's Stationary Office (C) Crown copyright. Unauthorised reproductions infringe. Crown copyright and may lead to prosecution. or civil proceedings. Bristol City Council. Licence No. 100023406.

Rev	Date	Description	By
G	11-04-17	Pass for Sealing (incl. supplementary modifications)	ACB
F	21-12-17	01-12-17 Amendments	ACB
E	28-11-17	Corrections	ACB
D	31-10-17	Bike Hangars added	RF
C	25-10-17	Issue, Aug. 25.10.2017	RF
B	23-10-17	Issue, Aug. 20.10.2017	RF
A	18-10-17	Initial Issue	ACB

Project
Southville
Residents Parking Scheme
Review 2017

Title
Waiting and
Parking Provisions
Area Plan

Client
Peter Mann - Service Director
Transport

Drawn by	Checked by
RF	ACB
Date Drawn	Date Issued
25-07-17	10-10-2017
Status	Issued by
	ACB

Scale
Not to scale

Project Number	Drawing	Revision
E14071-SE - TR02-00 -	G	