


**KEY**

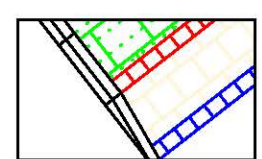

new raised kerb and paving



Footway resurfacing

diag. no (width)

new bus stop road markings




NEW PEDESTRIAN CROSSING POINT WITH TACTILE PAVING

FOOTWAY RESURFACING

NEW PAVING TO SHOW BUS STOP WAITING AREA NEW BUS

BUS STOP ROAD MARKINGS

NEW RAISED KERB ALONG THE BUS STOP

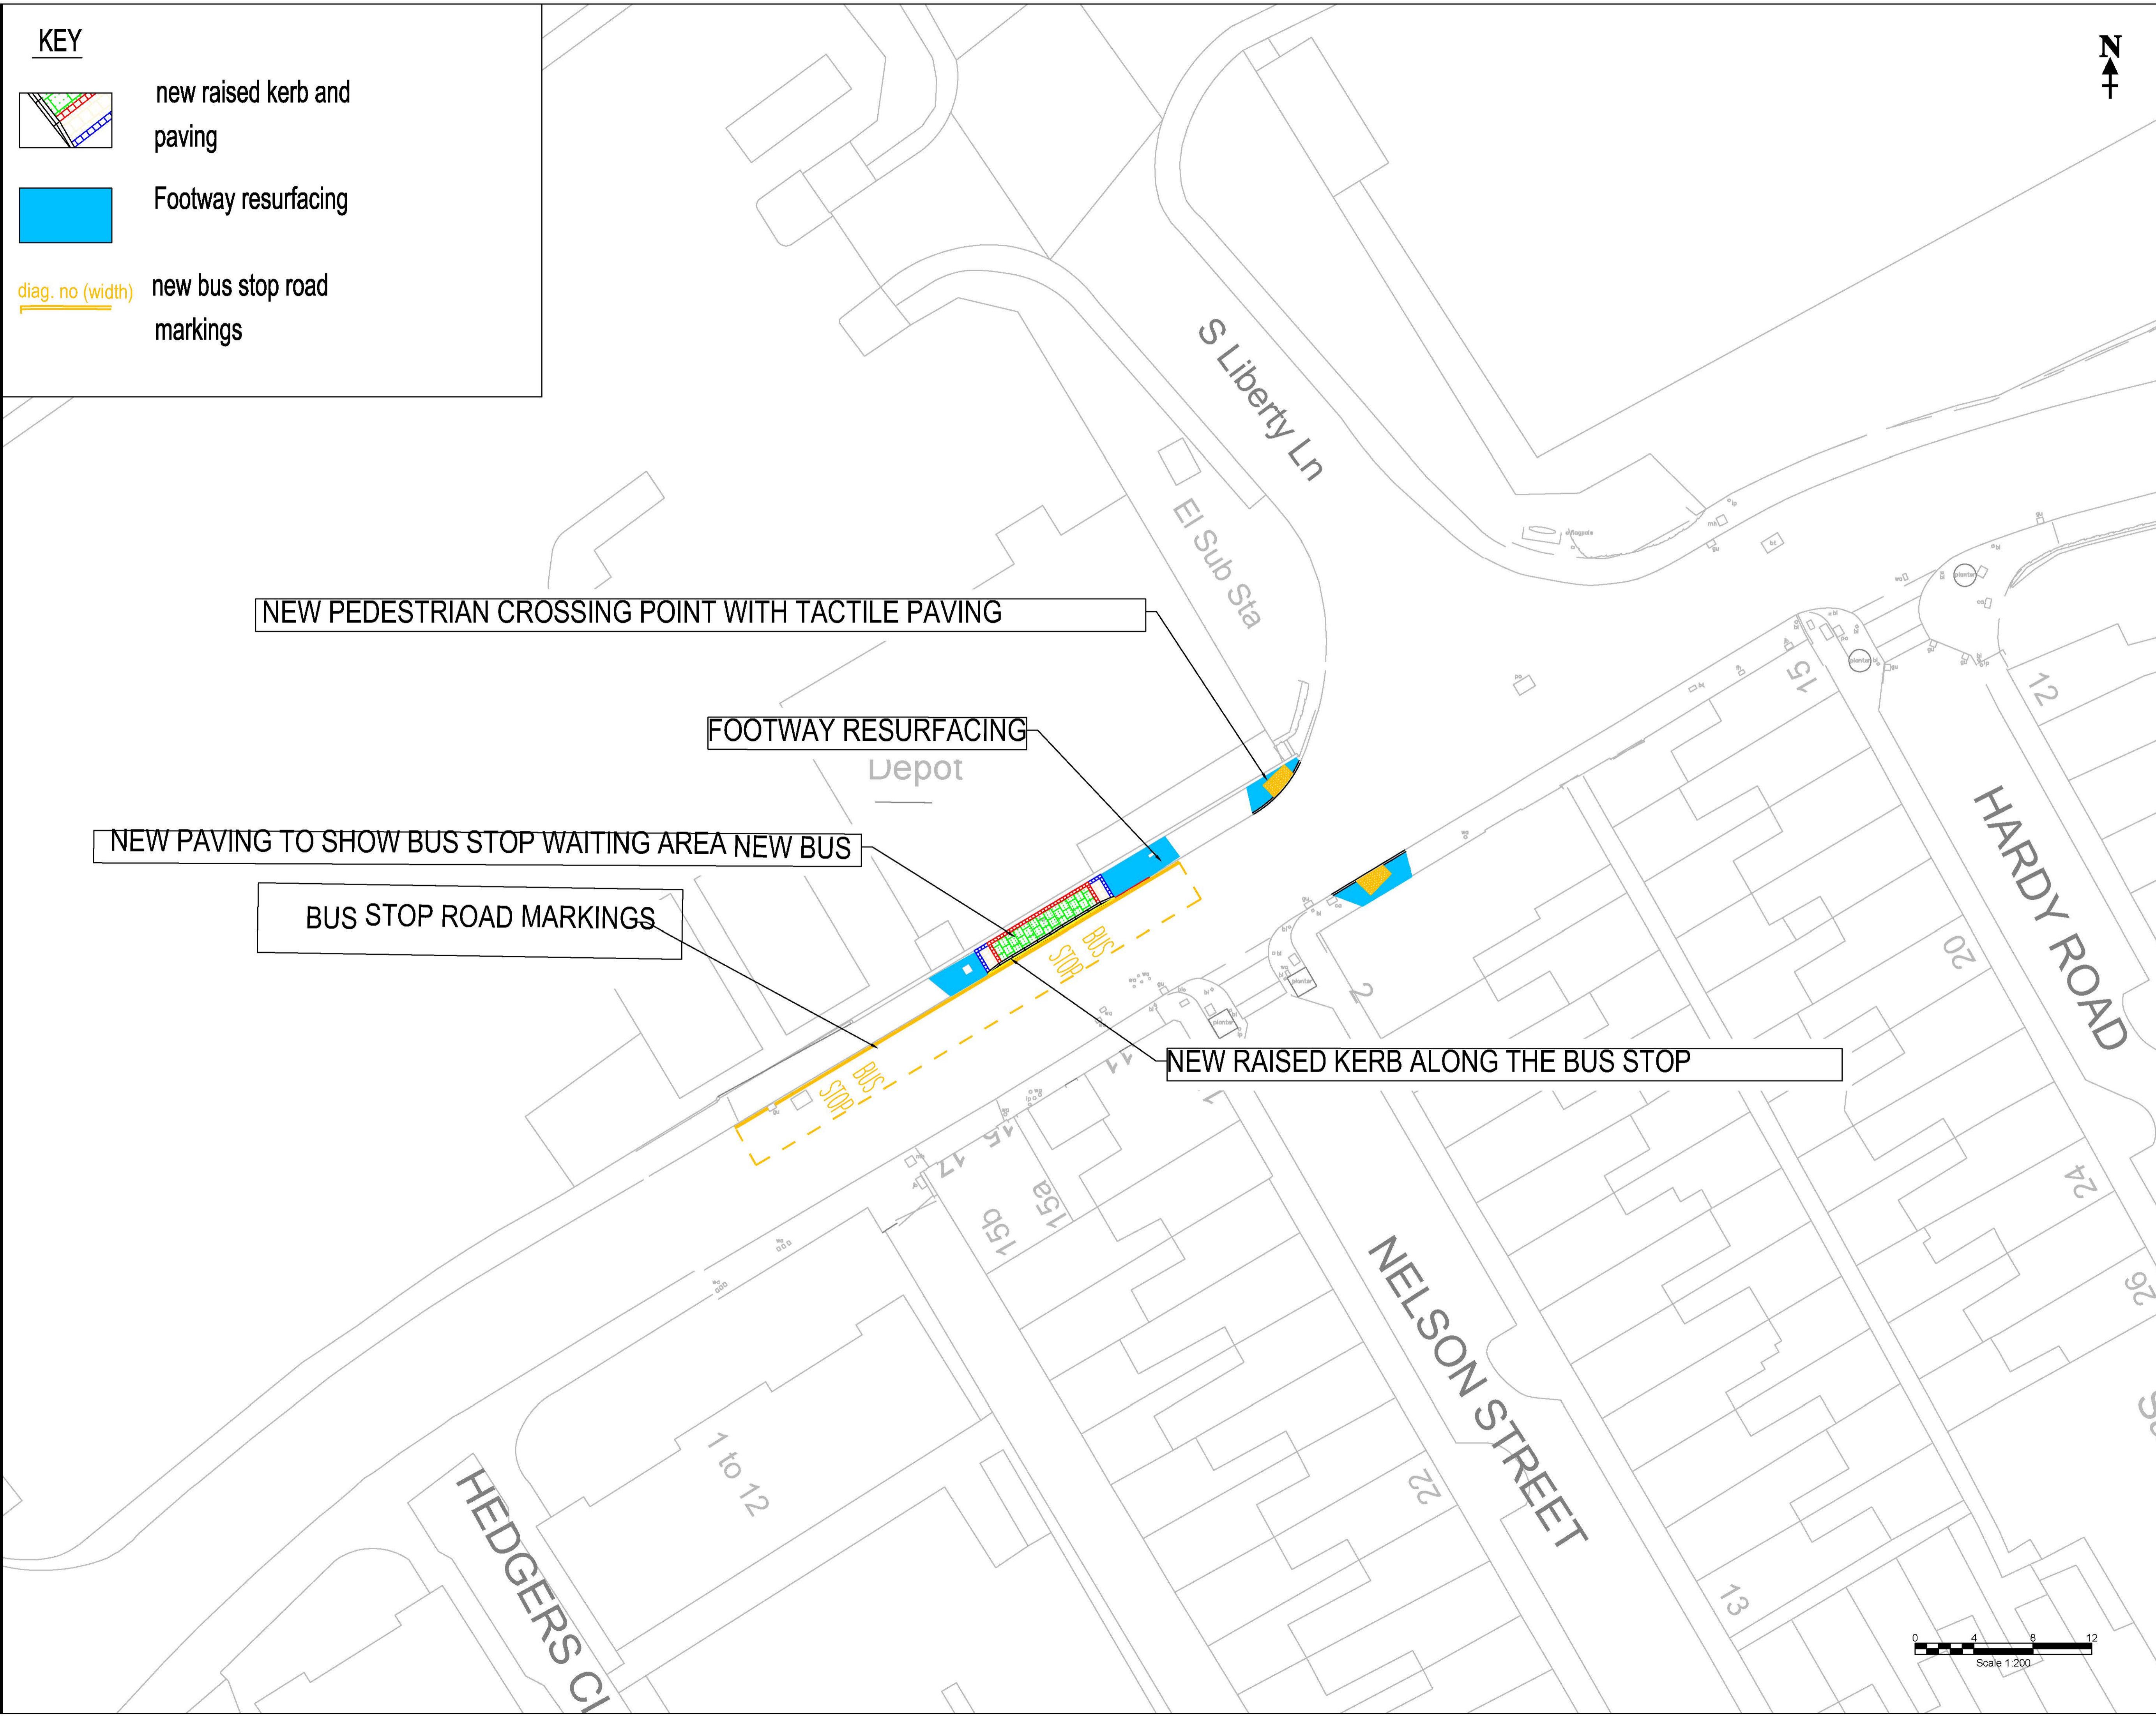

**BRISTOL CITY COUNCIL**  
**TRAFFIC & HIGHWAYS MAINTENANCE**  
 ENGINEERING & DESIGN  
 PO Box 3399, Bristol City Council, Bristol BS1 9NE  
(C) Crown Copyright and database rights 2024 Ordnance Survey AC0000807971

Rev.	Date	Description	By

Project  
**Service 24 New Bus Stops South Liberty Lane**

Title  
**GENERAL ARRANGEMENT - DESIGN FOR CONSULTATION The Batches Bus stop 2**

Client  
**Strategic City Transport Management of Place - Growth & Regeneration TD**

Drawn by <b>AP</b>	Checked by <b>JGM</b>
Date Drawn <b>06/05/2026</b>	Date Issued <b>06/05/2026</b>
Status <b>CONSTRUCTION</b>	Issued by <b>AP</b>

Scale  
**1:200@A1**

Project Number <b>E25032</b>	Drawing <b>- C012</b>	Revision <b>-</b>
---------------------------------	--------------------------	----------------------

