



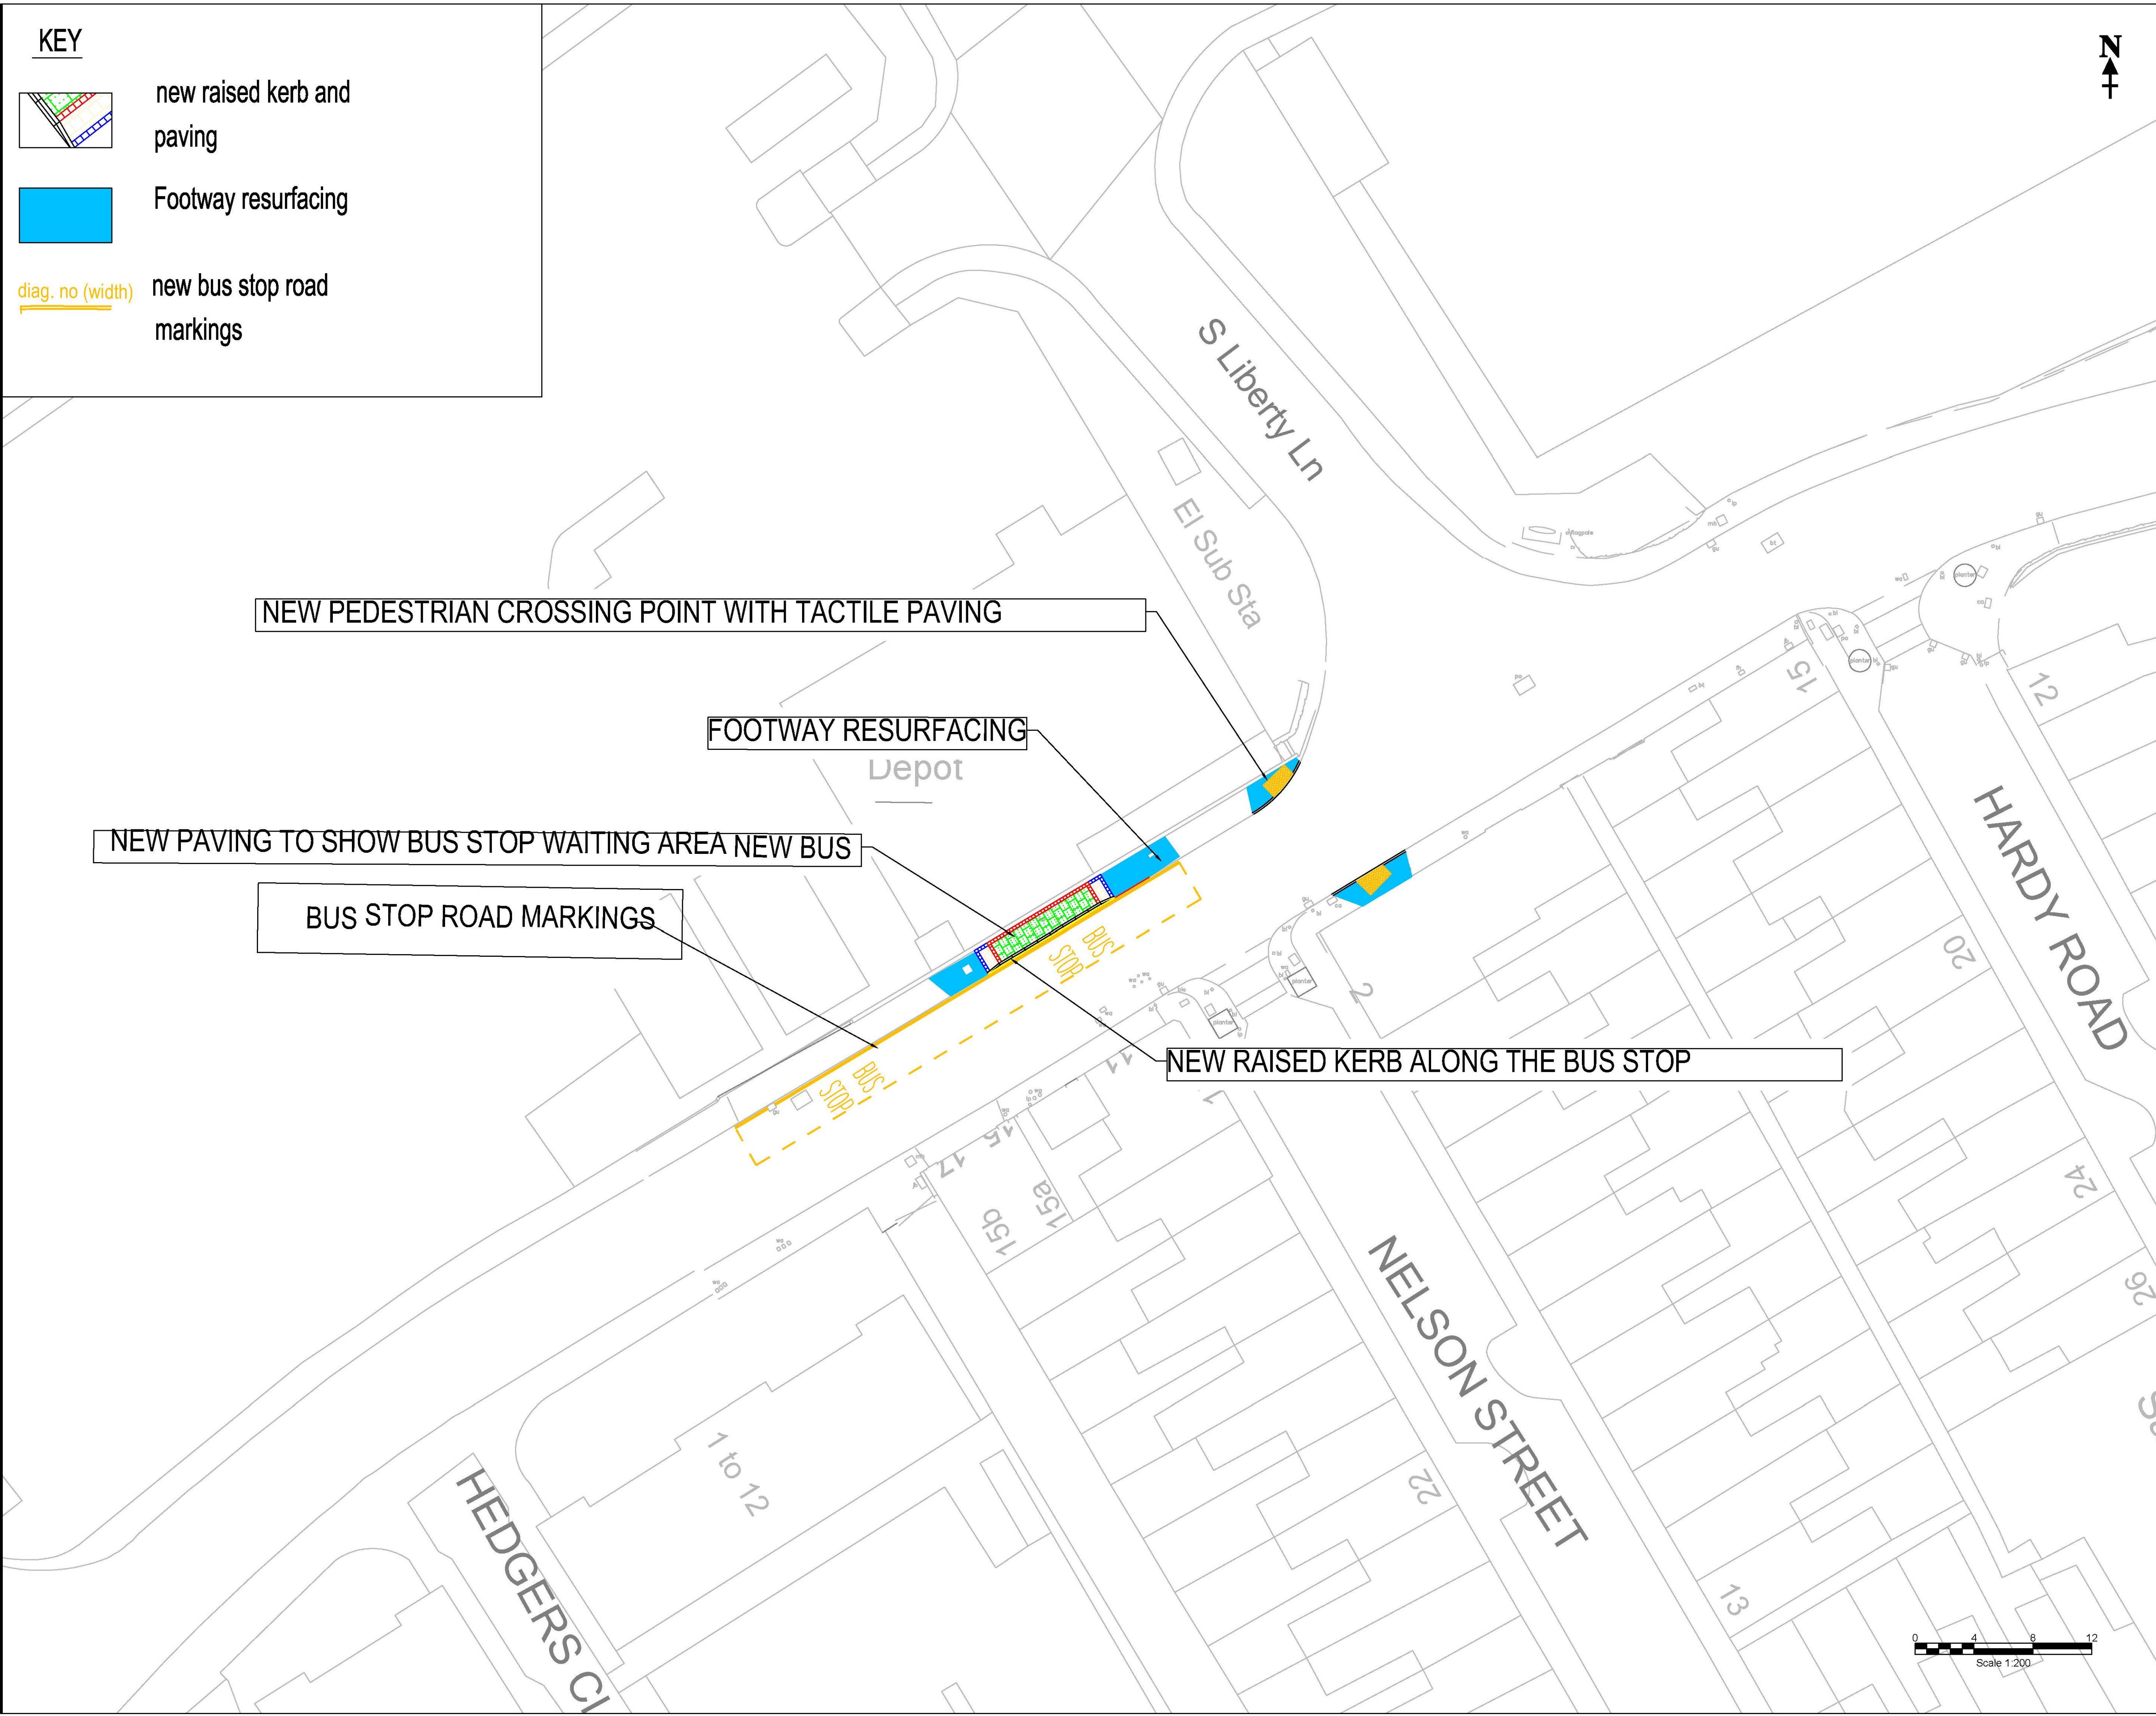

KEY

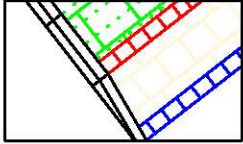

new raised kerb and paving



Footway resurfacing



new bus stop road markings



**TRAFFIC & HIGHWAYS
MAINTENANCE**

ENGINEERING & DESIGN

PO Box 3399, Bristol City Council, Bristol BS1 9NE

(C) Crown Copyright and database rights 2024 Ordnance Survey AC0000807971

Rev.	Date	Description	By

Project

**Service 24 New Bus Stops
South Liberty Lane**

Title

**GENERAL ARRANGEMENT -
DESIGN FOR CONSULTATION
The Batches Bus stop 2**

Client

**Strategic City Transport
Management of Place - Growth & Regeneration
TD**

Drawn by

AP

Date Drawn

06/05/2026

Status

CONSTRUCTION

Checked by

JGM

Date Issued

06/05/2026

Issued by

AP

Scale

1:200@A1

Project Number

E25032

Drawing

- C012

Revision