




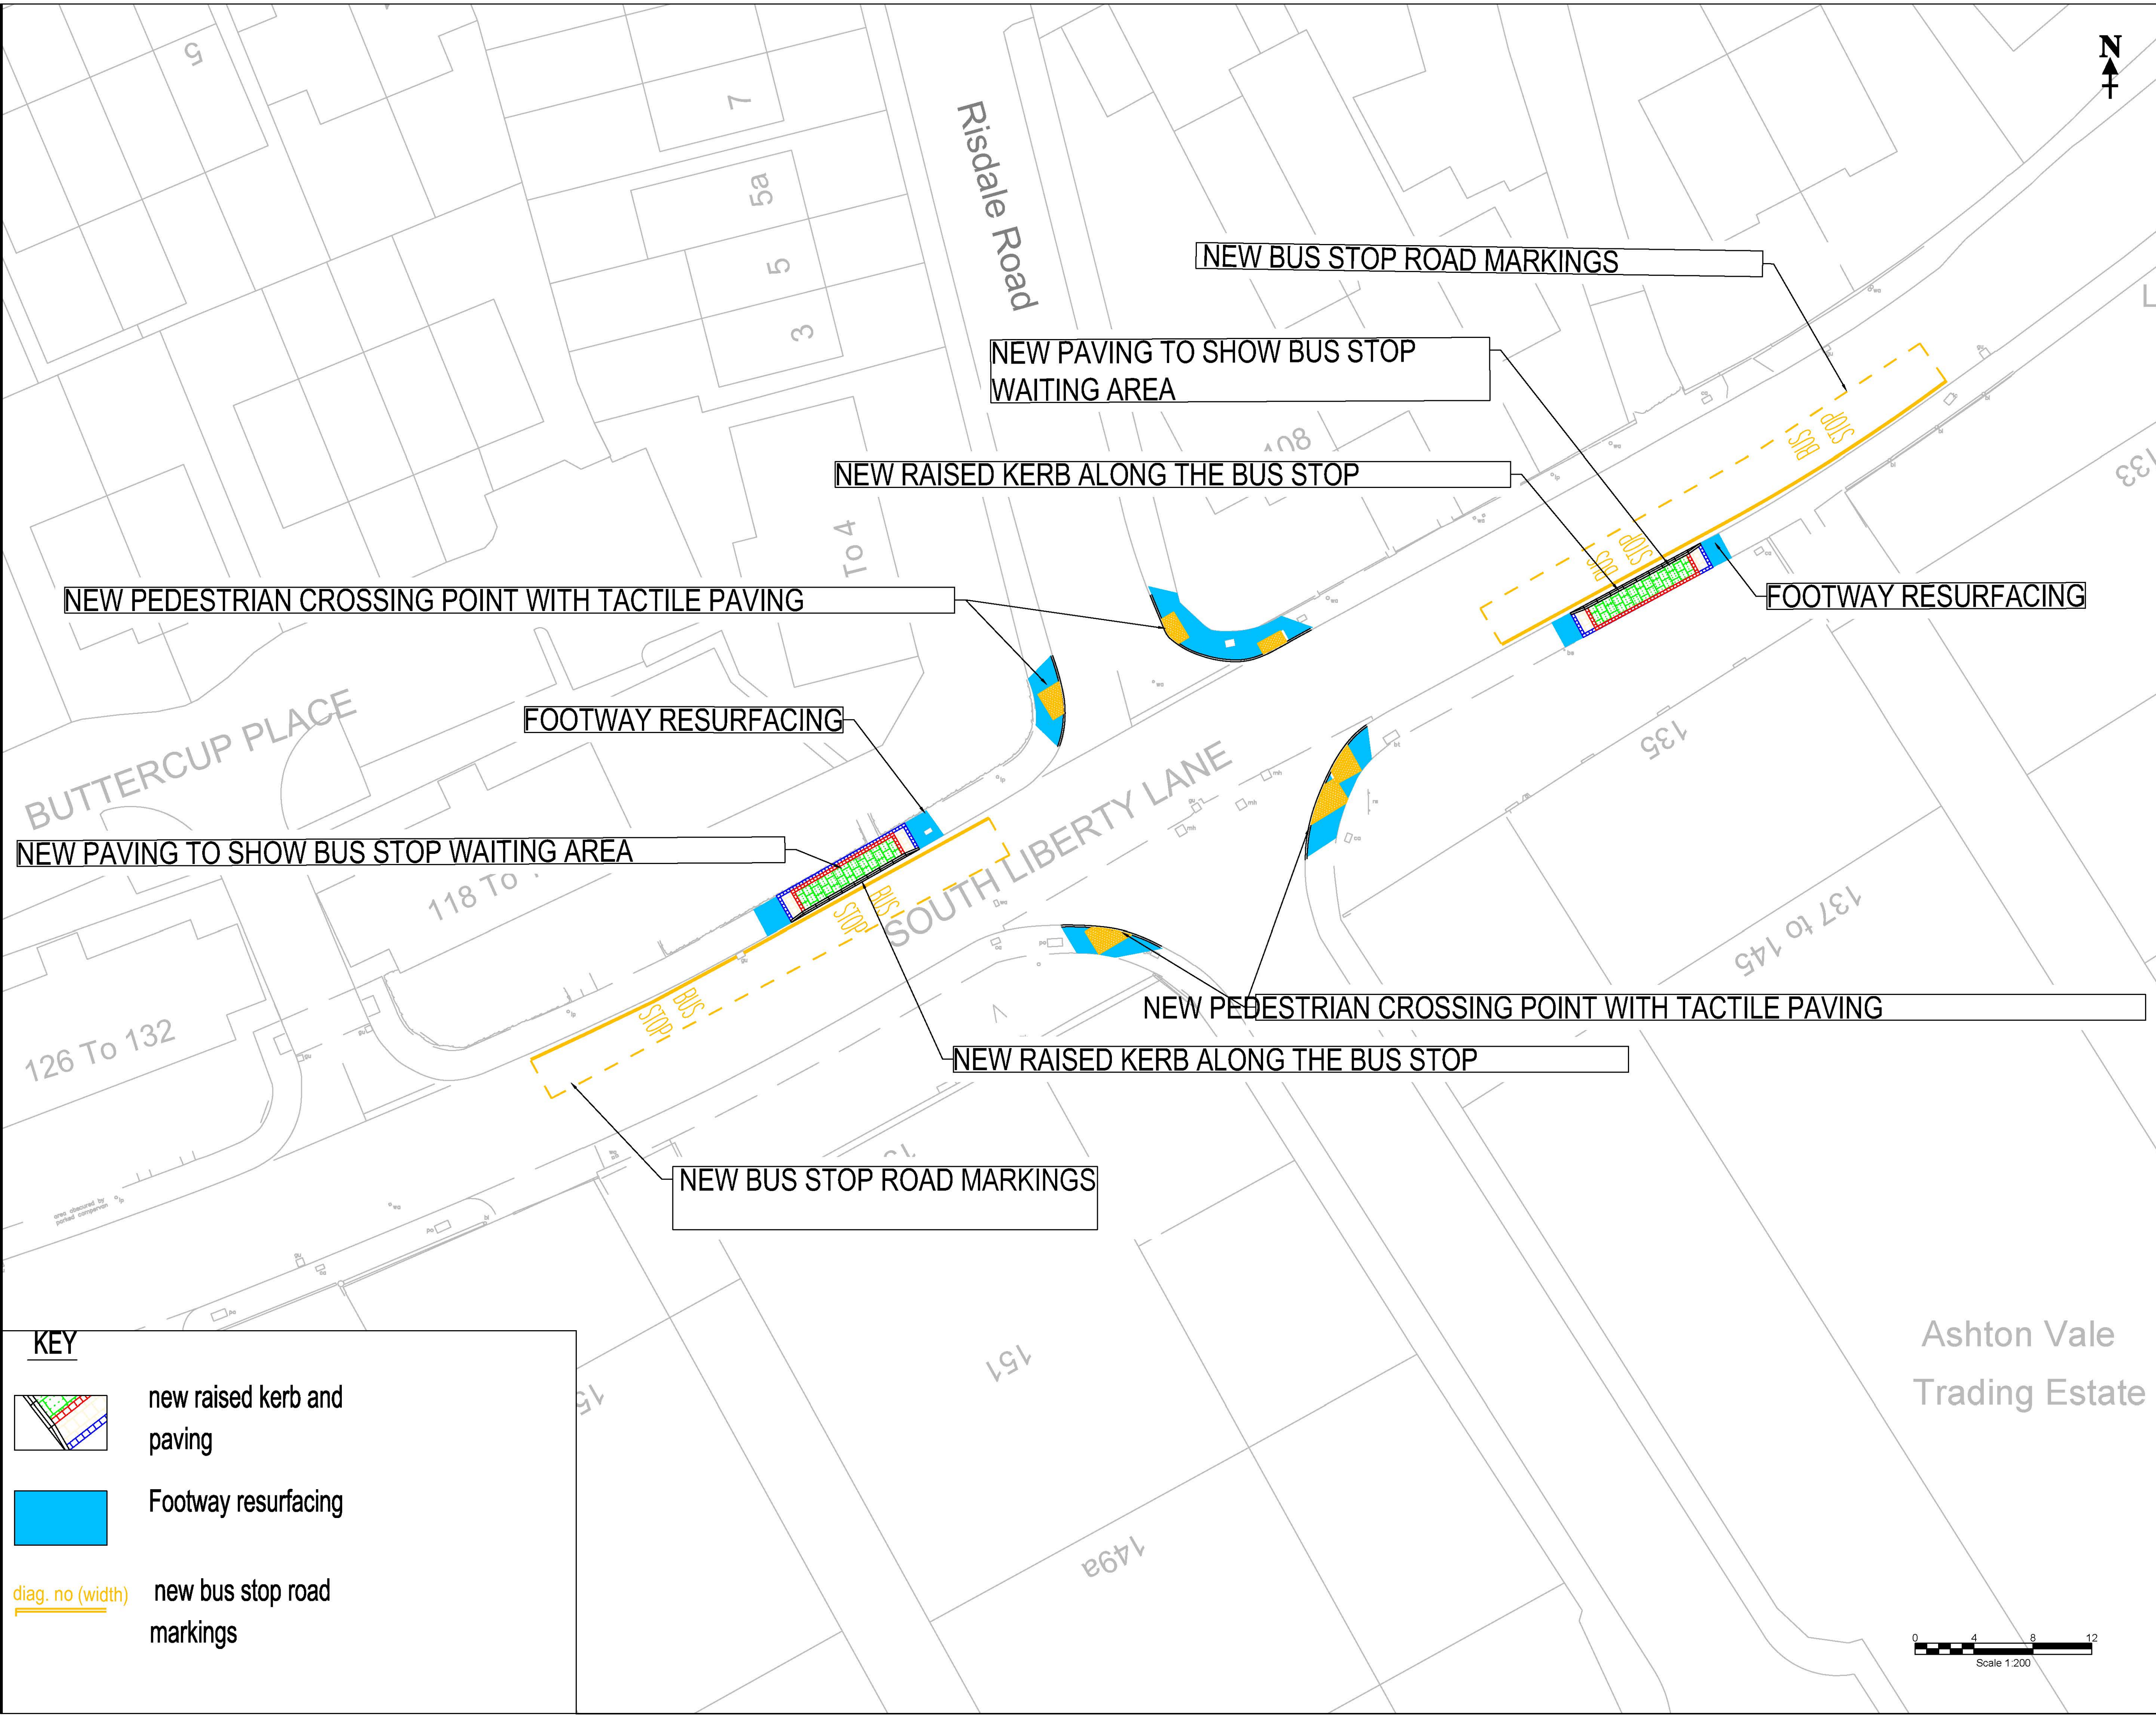

KEY

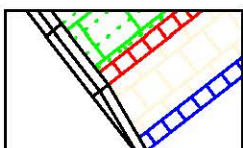

new raised kerb and paving

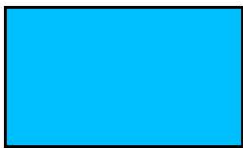

Footway resurfacing



diag. no (width) new bus stop road markings



TRAFFIC & HIGHWAYS
MAINTENANCE

ENGINEERING & DESIGN

PO Box 3399, Bristol City Council, Bristol BS1 9NE

(C) Crown Copyright and database rights 2024 Ordnance Survey AC0000807971

Rev.	Date	Description	By

Project

Service 24 New Bus Stops
South Liberty Lane

Title

GENERAL ARRANGEMENT -
DESIGN FOR CONSULTATON
Buttercup walk

Client

Strategic City Transport
Management of Place - Growth & Regeneration
TD

Drawn by
AP
Date Drawn
06/05/2026
Status
CONSTRUCTION

Checked by
JGM
Date Issued
06/05/2026
Issued by
AP

Scale

1:200@A1

Project Number

E25032

Drawing

- C014

Revision

-

